
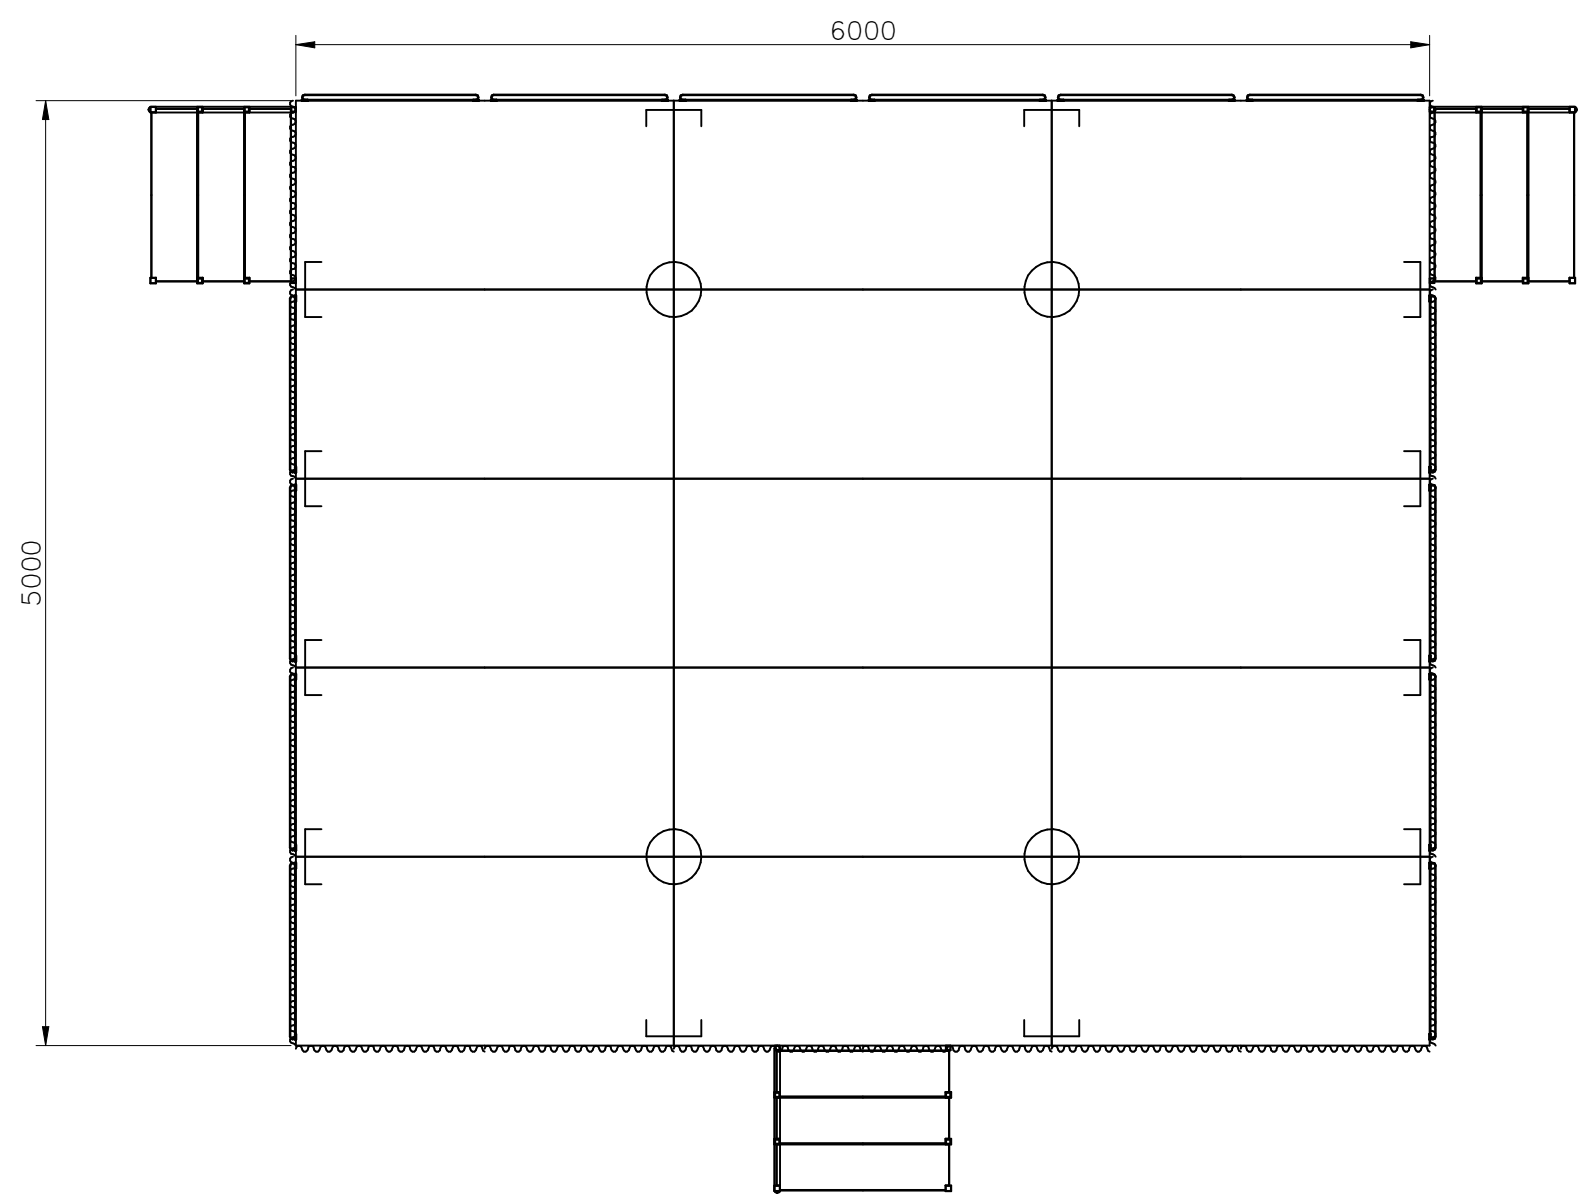
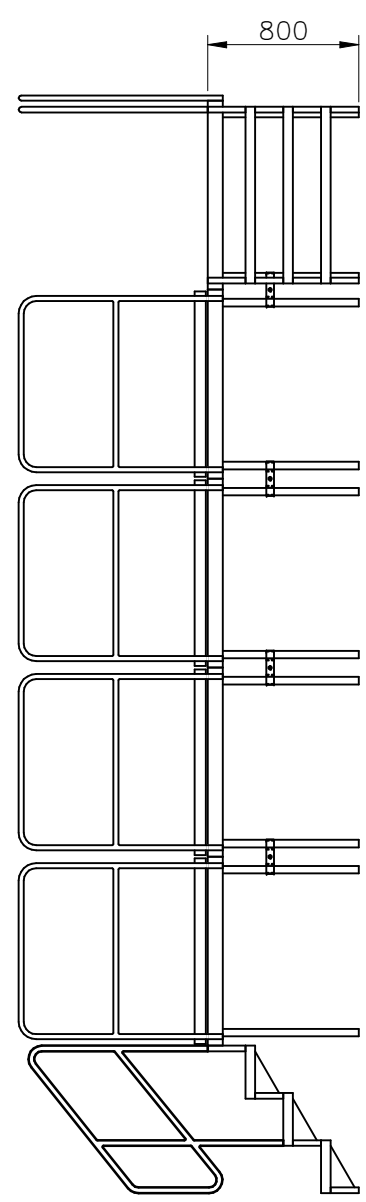


Copyright in this drawing is the property of CPS Manufacturing Co. It must not be reproduced nor amended nor used for the execution of any works whether in the conjunction with the proposed works for which it is prepared without the express consent of CPS Manufacturing Co. Do not scale from this drawing. Any drawing errors should be brought to the attention of CPS Manufacturing Co.

NOTES
 SYSTEM: ALU RAPID
 FINISH: BLACK STAINED
 HEIGHT: 800mm
 STEPS: SYSTEM STEPS
 HANDRAILS: STANDARD
 SKIRTING: VALANCE CURTAINS TO FRONT & SIDES

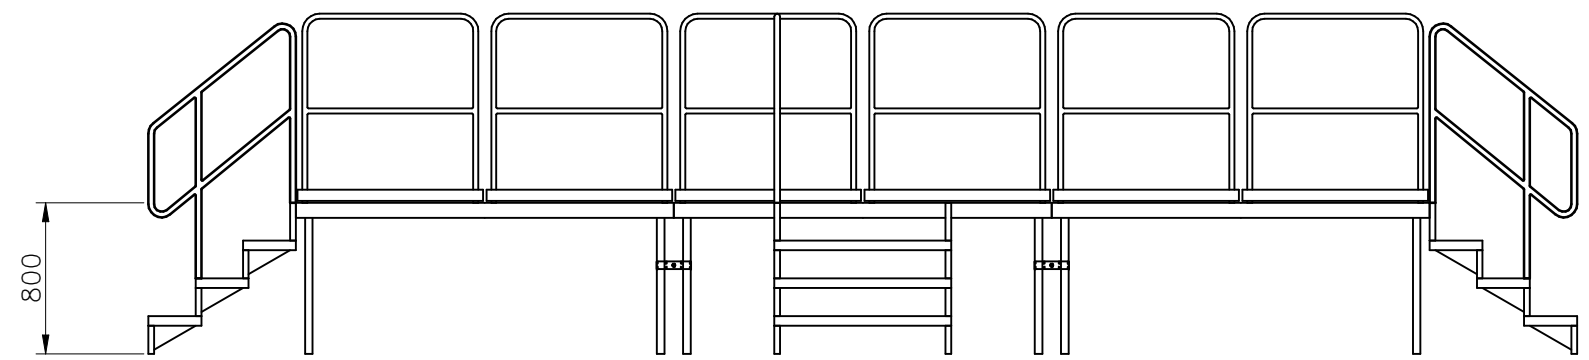

| B | RM QUOTATION No. 2705 | 05.10.15 |
|--------|-----------------------|----------|
| A | RM QUOTATION No. 2528 | 18.06.15 |
| Rev By | Revision | Date |

CPS
 CPS Manufacturing Co
 Brunel Close, Harworth
 Doncaster DN11 8QA
 T 01302 741888
 F 01302 741999
 sales@seatingandstaging.co.uk

Project
BROADHEMPSTON VILLAGE HALL

Drawing title
PROPOSED DEMOUNTABLE STAGING LAYOUT

Drawn by
 RMcC
 Date
 18.06.15

Checked
 Date

Scale @ A3
 1:40
 Copyright
 2015

| | | | |
|----------|-----|---|---|
| DRG No. | Rev | A | B |
| 15860.02 | | | |